


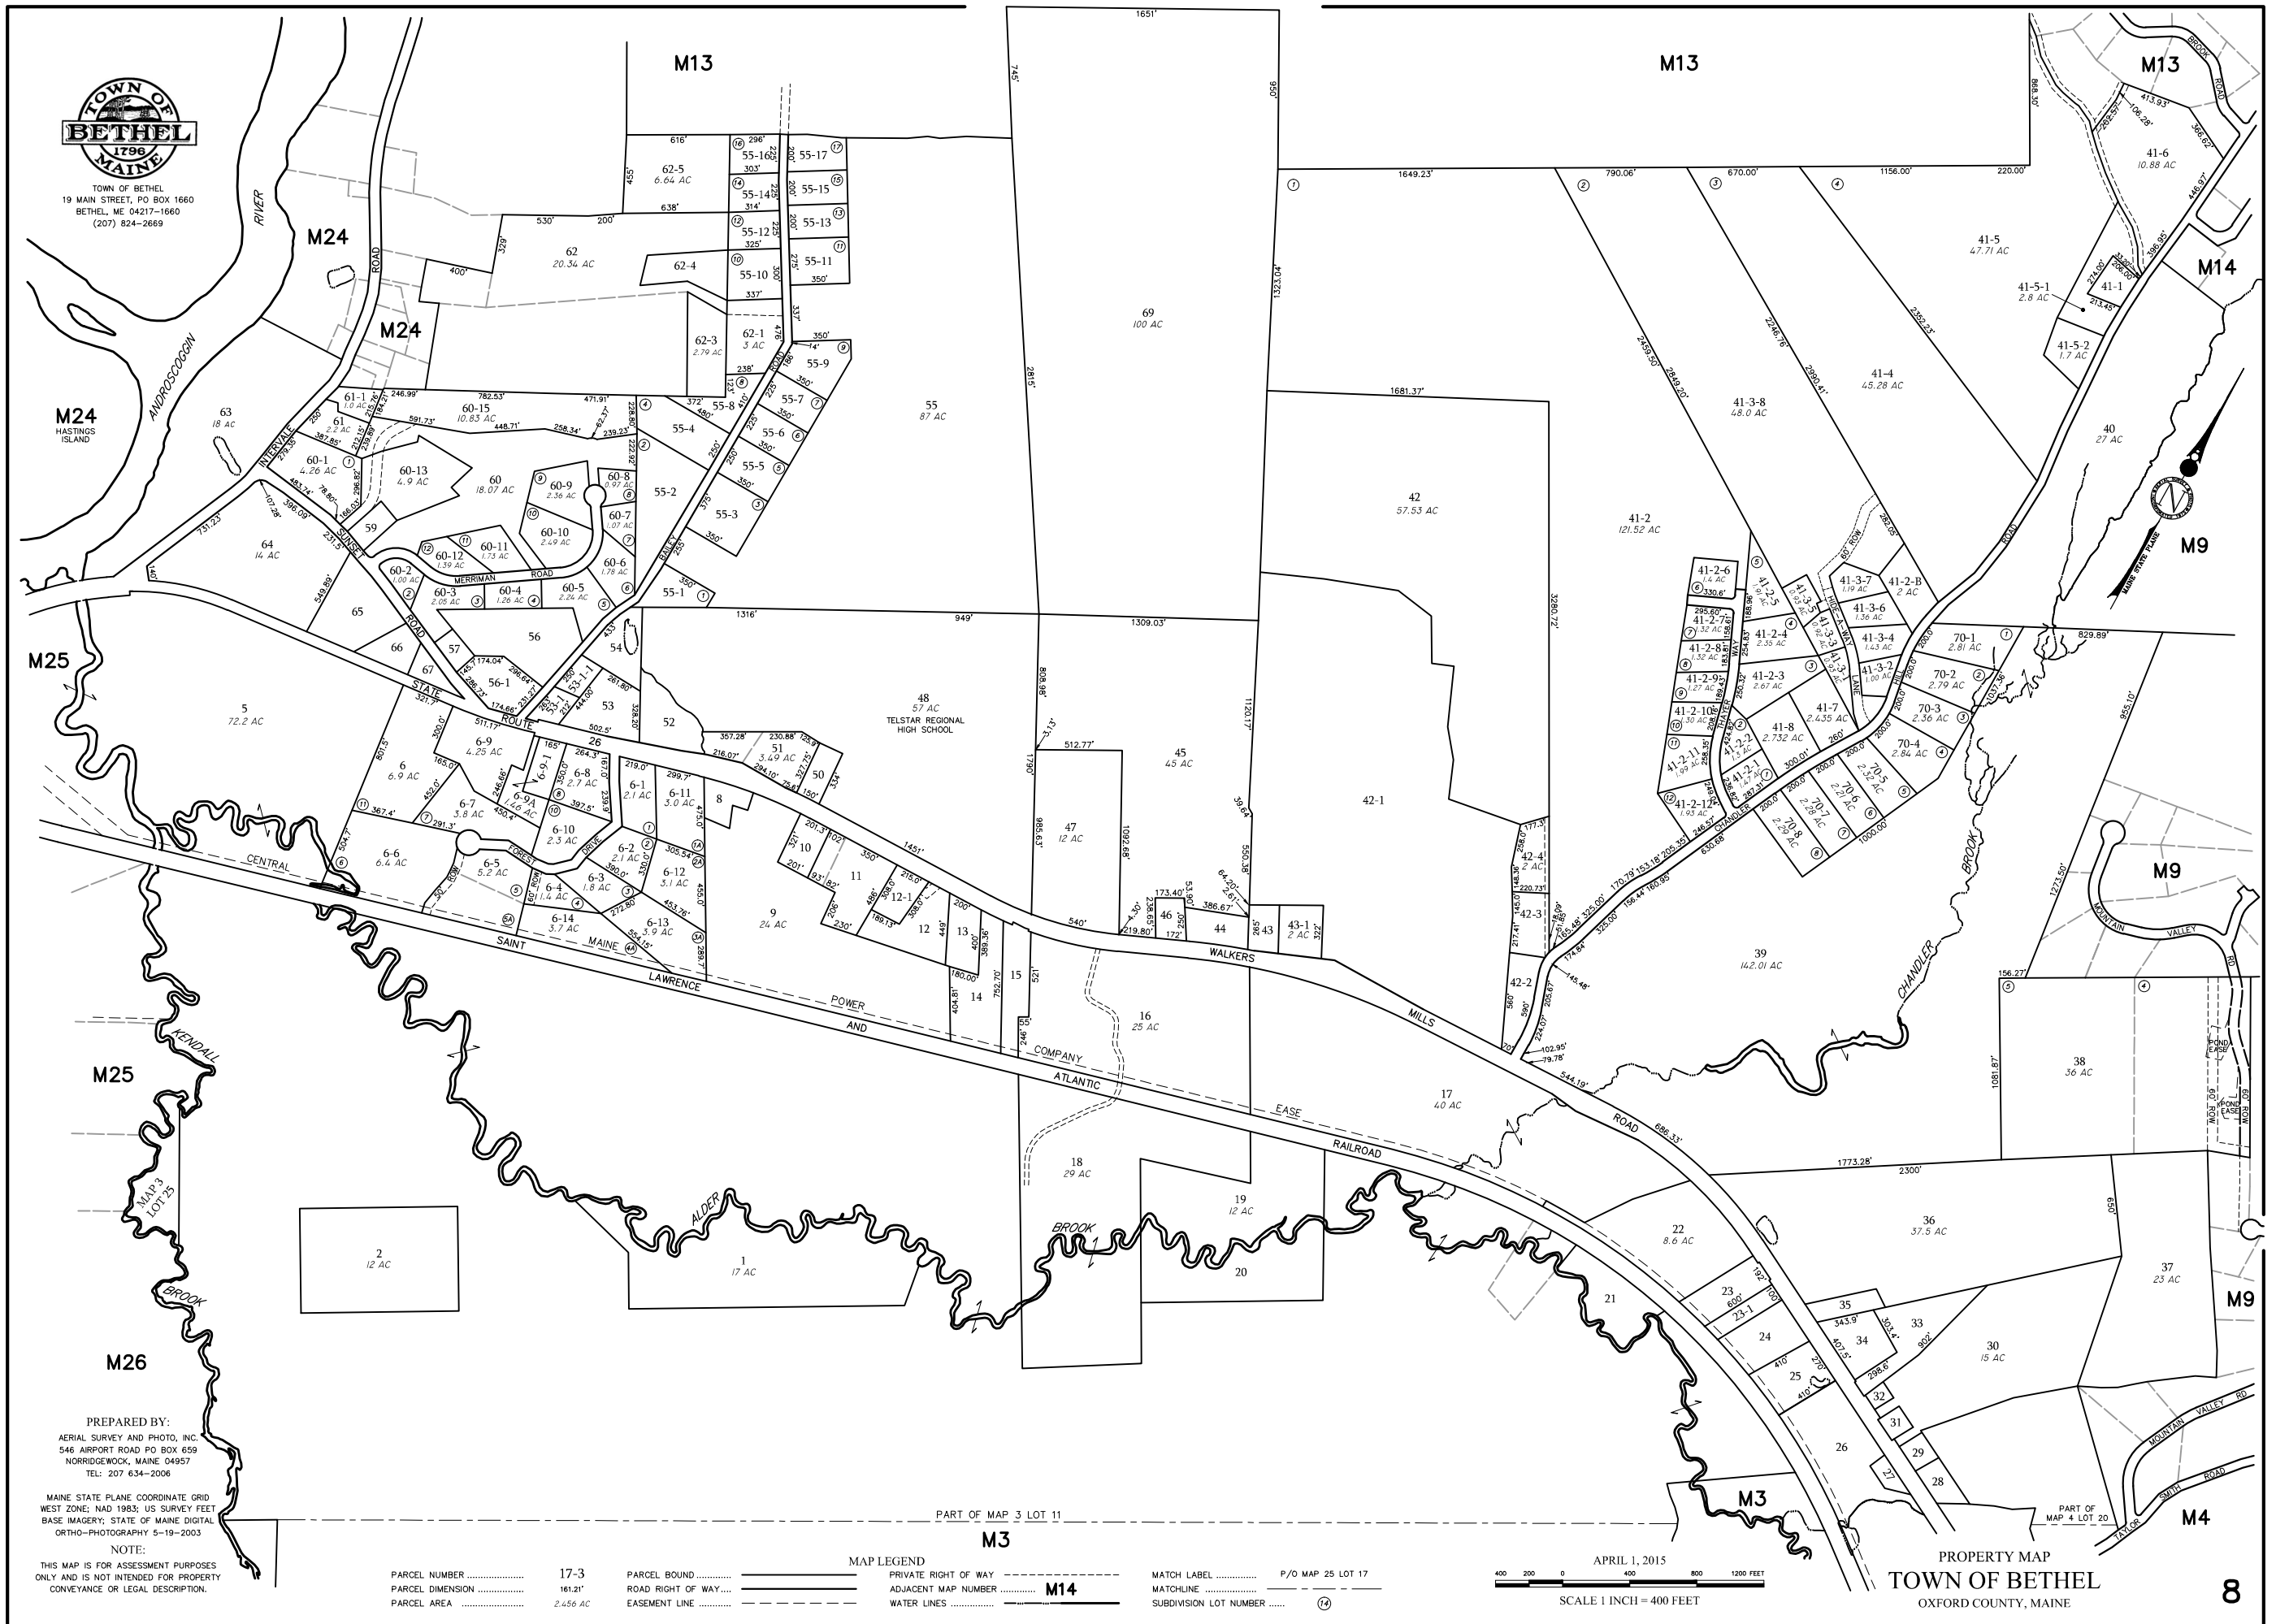

TOWN OF BETHEL  
19 MAIN STREET, PO BOX 1660  
BETHEL, ME 04217-1660  
(207) 824-2669




PREPARED BY:  
AERIAL SURVEY AND PHOTO, INC.  
546 AIRPORT ROAD PO BOX 659  
NORRIDGEWOOD, MAINE 04957  
TEL: 207 634-2006

MAINE STATE PLANE COORDINATE GRID  
WEST ZONE; NAD 1983; US SURVEY FEET  
BASE IMAGERY; STATE OF MAINE DIGITAL  
ORTHO-PHOTOGRAPHY 5-19-2003

NOTE:  
THIS MAP IS FOR ASSESSMENT PURPOSES  
ONLY AND IS NOT INTENDED FOR PROPERTY  
CONVEYANCE OR LEGAL DESCRIPTION.

PARCEL NUMBER .....	17-3	PARCEL BOUND .....	—————	MAP LEGEND	PRIVATE RIGHT OF WAY .....	-----	MATCH LABEL .....	P/O MAP 25 LOT 17
PARCEL DIMENSION .....	161.21'	ROAD RIGHT OF WAY .....	=====	ADJACENT MAP NUMBER .....	M14	MATCHLINE .....	-----	
PARCEL AREA .....	2.656 AC	EASEMENT LINE .....	- - - - -	WATER LINES .....	~~~~~	SUBDIVISION LOT NUMBER .....	(14)	

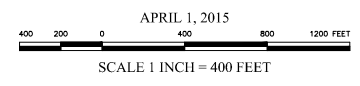

PROPERTY MAP  
TOWN OF BETHEL  
OXFORD COUNTY, MAINE