




TOWN OF BETHEL
19 MAIN STREET, PO BOX 1660
BETHEL, ME 04217-1660
(207) 824-2669

NOTE:
THIS MAP IS FOR ASSESSMENT PURPOSES
ONLY AND IS NOT INTENDED FOR PROPERTY
CONVEYANCE OR LEGAL DESCRIPTION.



PREPARED BY:
AERIAL SURVEY AND PHOTO, INC.
546 AIRPORT ROAD PO BOX 659
NORRIDGEWOCK, MAINE 04957
TEL: 207 634-2006 FAX 207 634-2008

MAINE STATE PLANE COORDINATE GRID
WEST ZONE, NAD 1983, US SURVEY FEET
BASE IMAGERY: STATE OF MAINE DIGITAL
ORTHO-PHOTOGRAPHY 5-19-2003

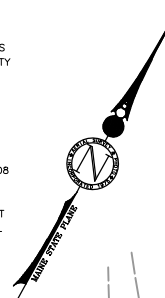

MAP LEGEND

PARCEL NUMBER	17-3
PARCEL DIMENSION	161.21'
PARCEL AREA	2.456 AC
PARCEL BOUND	
ROAD RIGHT OF WAY	
EASEMENT LINE	
PRIVATE RIGHT OF WAY	
ADJACENT MAP NUMBER	M14
WATER LINES	
MATCH LABEL	P/O MAP 25 LOT 17
MATCHLINE	
SUBDIVISION LOT NUMBER	(14)

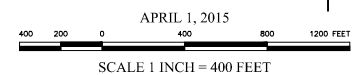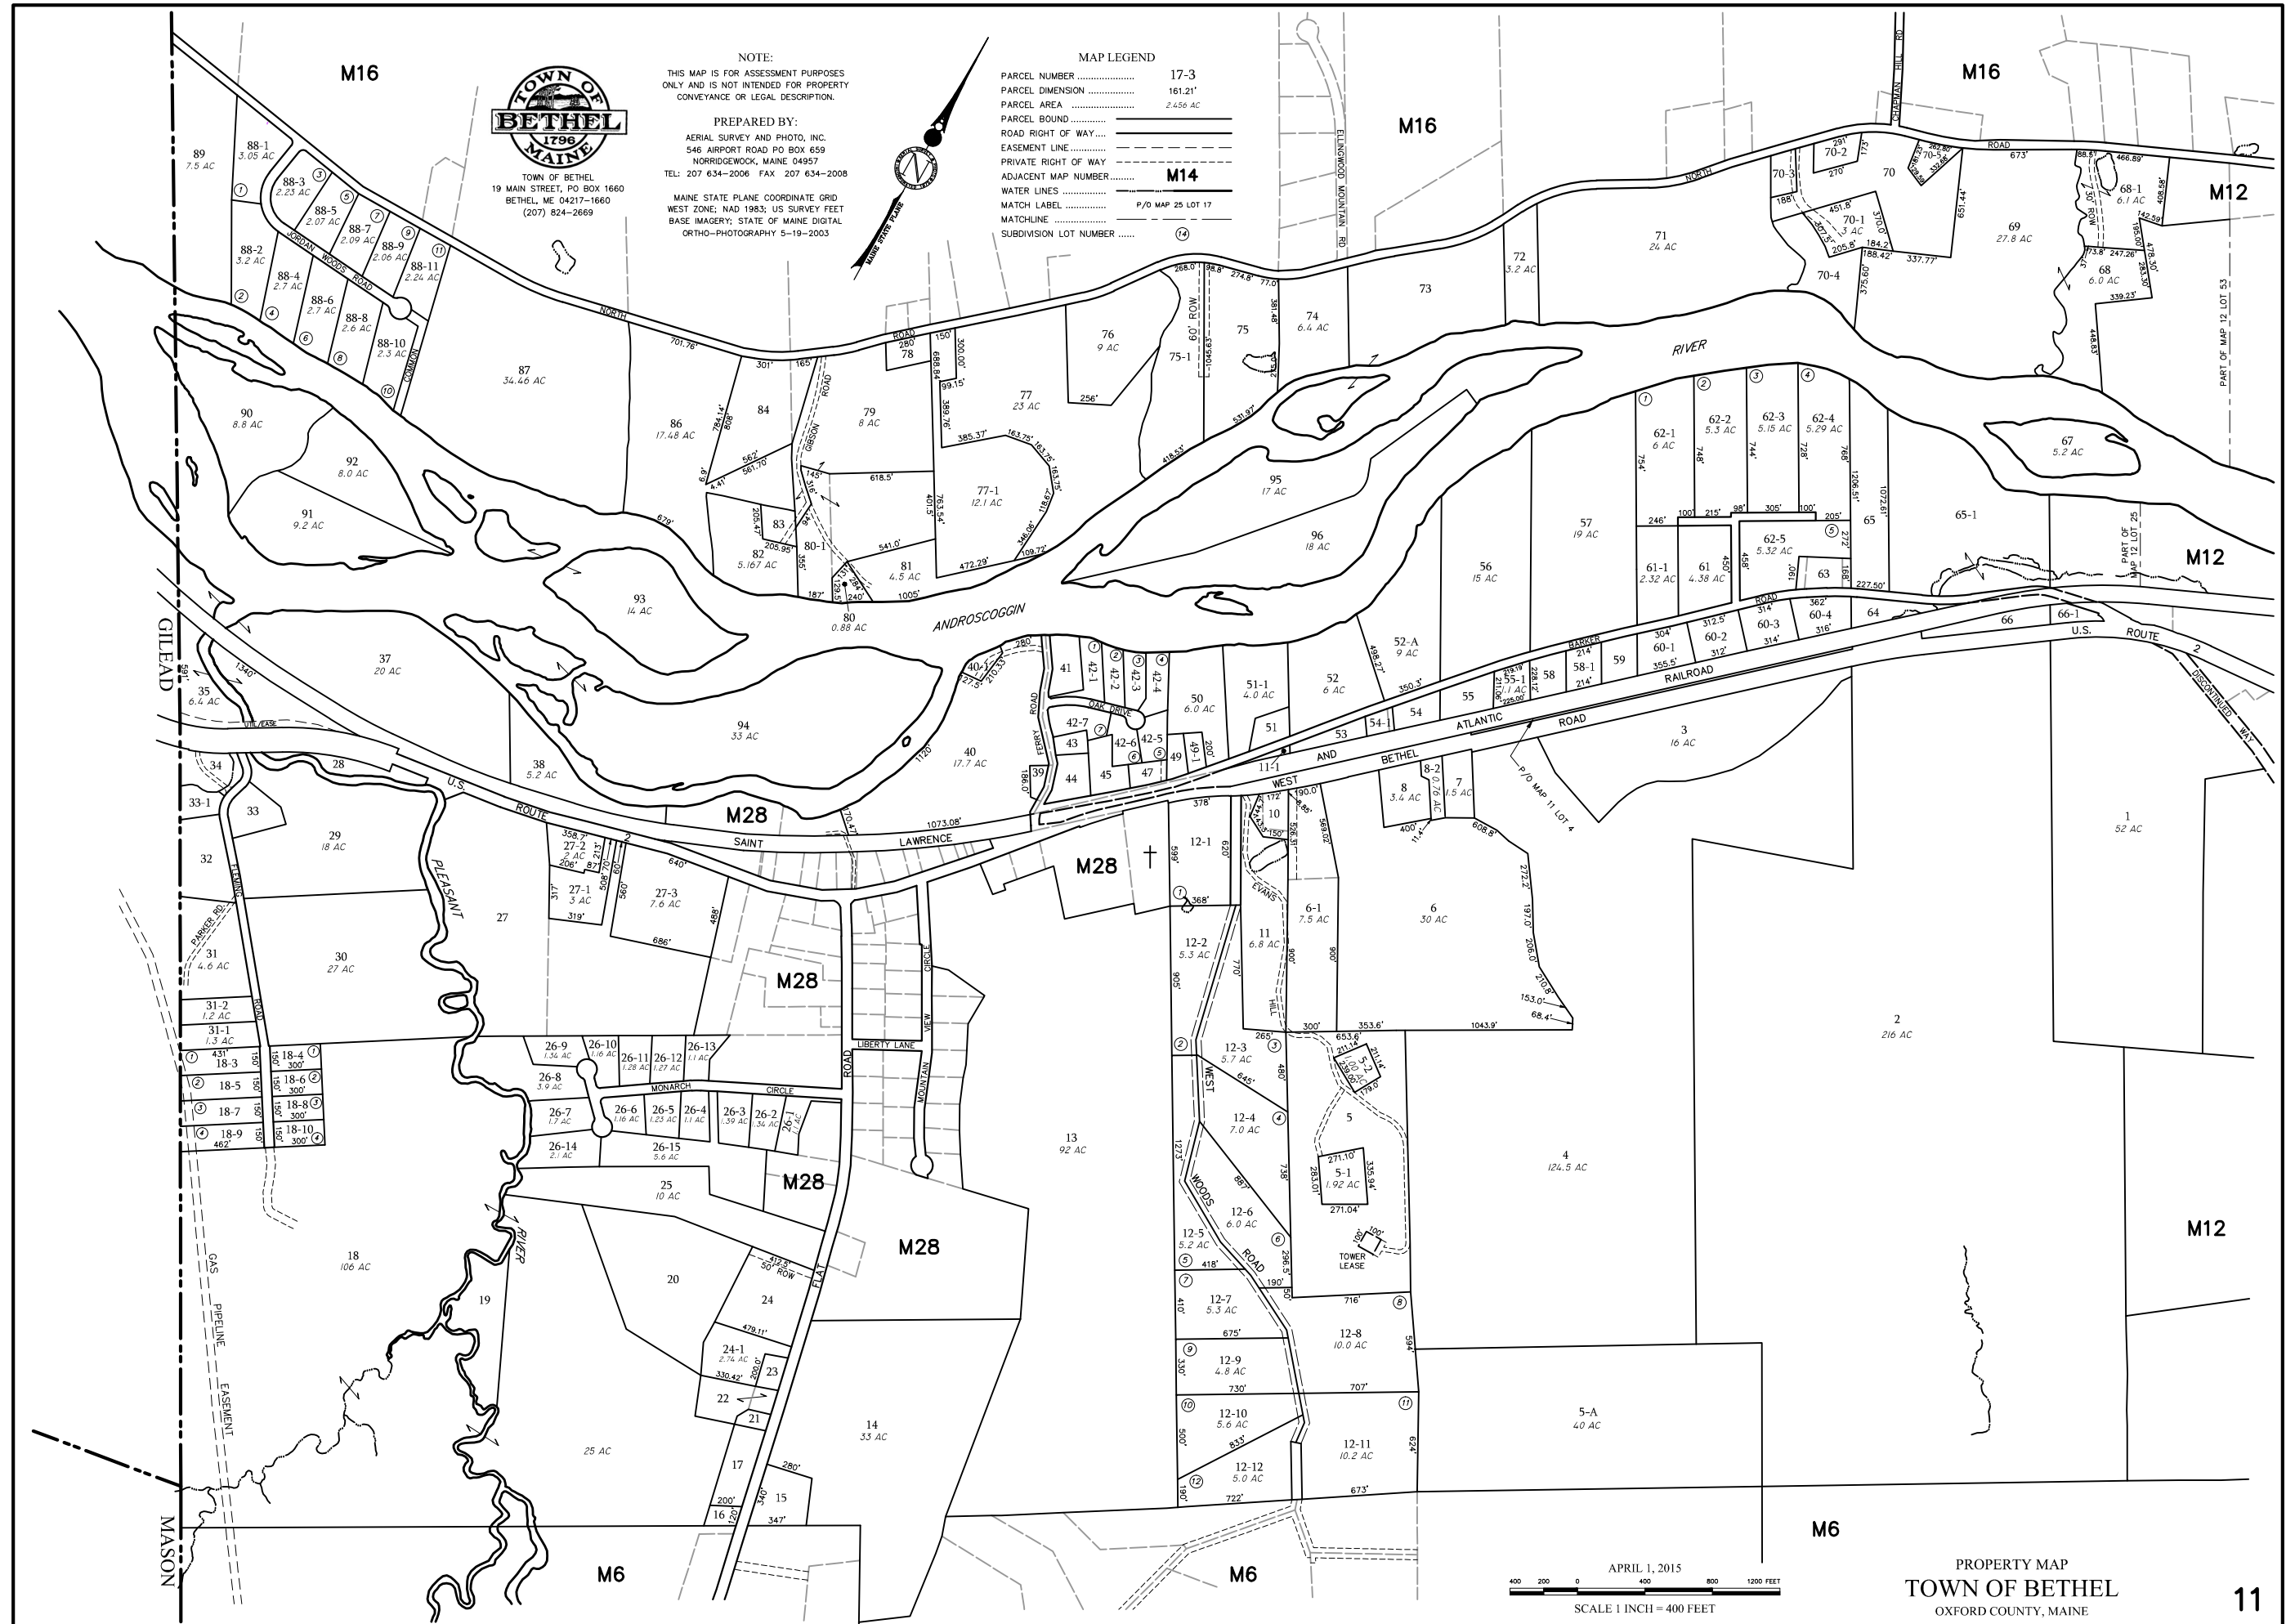

PROPERTY MAP
TOWN OF BETHEL
OXFORD COUNTY, MAINE