



TOWN OF BETHEL  
19 MAIN STREET, PO BOX 1660  
BETHEL, ME 04217-1660  
(207) 824-2669

NOTE:  
THIS MAP IS FOR ASSESSMENT PURPOSES  
ONLY AND IS NOT INTENDED FOR PROPERTY  
CONVEYANCE OR LEGAL DESCRIPTION.

PREPARED BY:  
AERIAL SURVEY AND PHOTO, INC.  
546 AIRPORT ROAD PO BOX 659  
NORRIDGEWICK, MAINE 04957  
TEL: 207 634-2006 FAX: 207 634-2008



MAINE STATE PLANE COORDINATE GRID  
WEST ZONE; NAD 1983; US SURVEY FEET  
BASE IMAGERY; STATE OF MAINE DIGITAL  
ORTHO-PHOTOGRAPHY 5-19-2003

PARCEL NUMBER ..... 17-3  
PARCEL DIMENSION ..... 161.21'  
PARCEL AREA ..... 2.656 AC

PARCEL BOUND .....  
ROAD RIGHT OF WAY .....  
EASEMENT LINE .....

MAP LEGEND  
PRIVATE RIGHT OF WAY .....  
ADJACENT MAP NUMBER ..... M14  
WATER LINES .....

MATCH LABEL ..... P/O MAP 25 LOT 17  
MATCHLINE .....  
SUBDIVISION LOT NUMBER .....

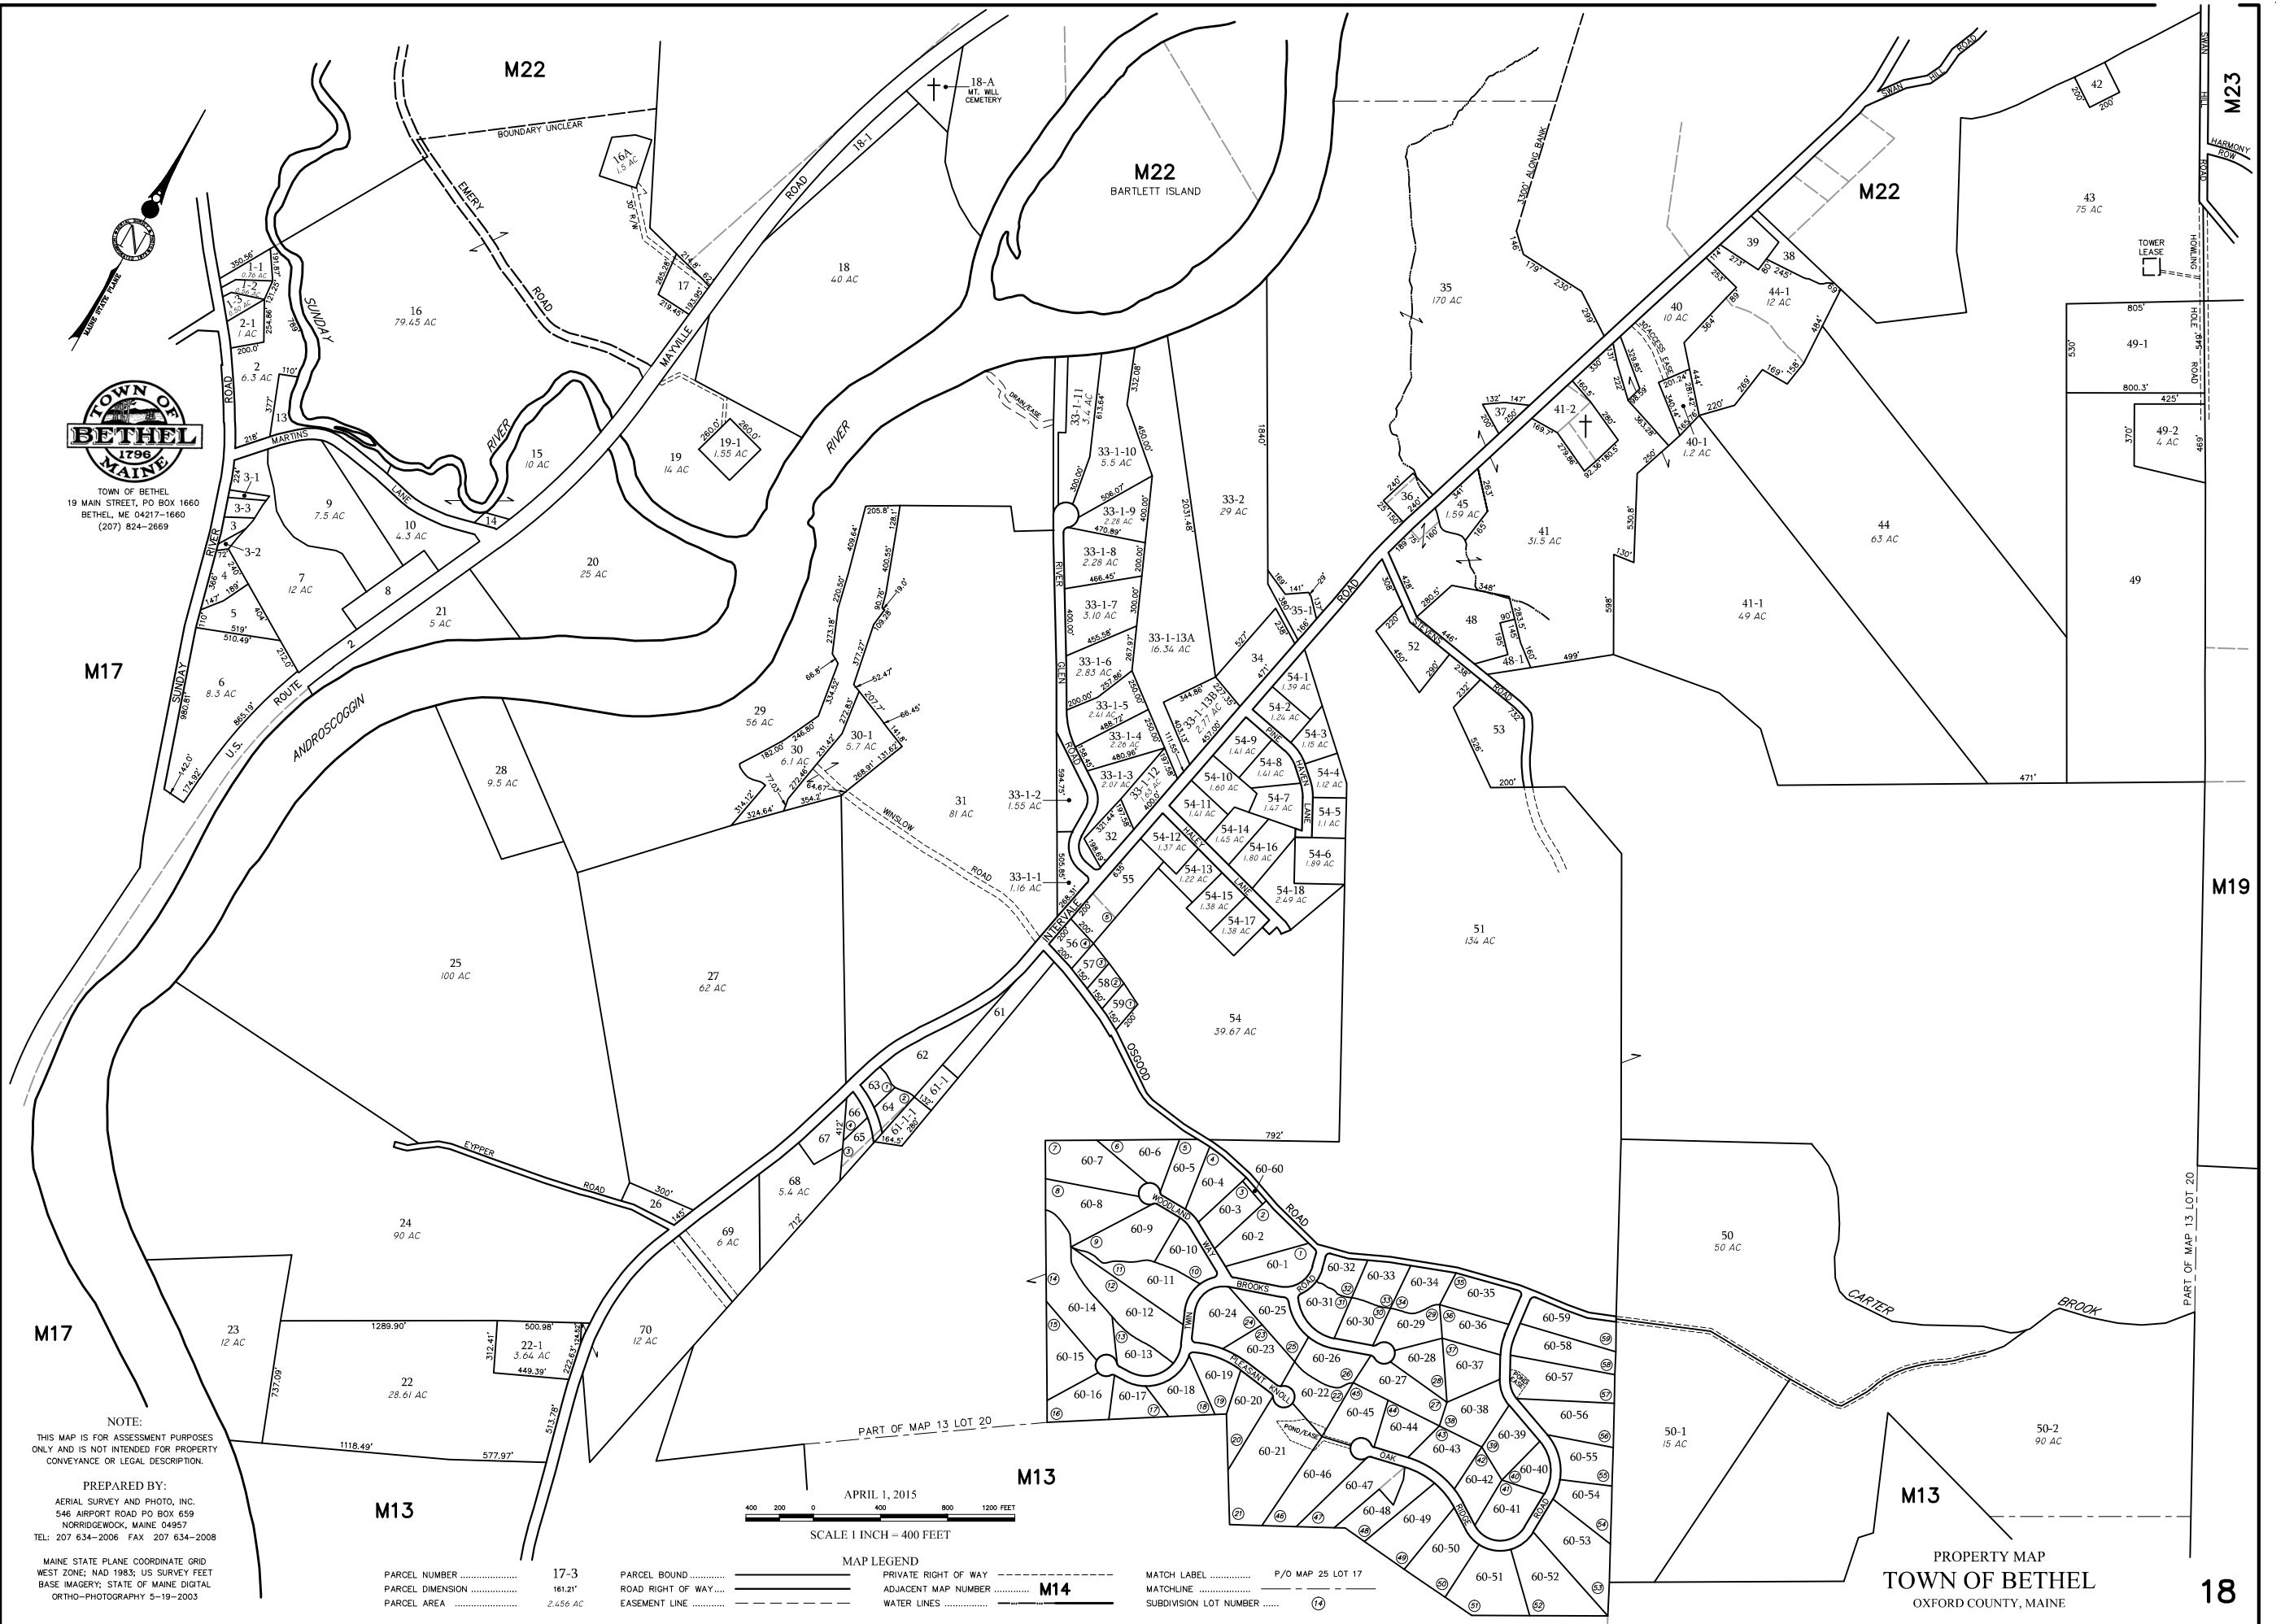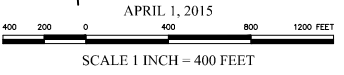

PROPERTY MAP  
TOWN OF BETHEL  
OXFORD COUNTY, MAINE