





TOWN OF BETHEL
 19 MAIN STREET, PO BOX 1660
 BETHEL, ME 04217-1660
 (207) 824-2669

NOTE:
 THIS MAP IS FOR ASSESSMENT PURPOSES
 ONLY AND IS NOT INTENDED FOR PROPERTY
 CONVEYANCE OR LEGAL DESCRIPTION.

PREPARED BY:
 AERIAL SURVEY AND PHOTO, INC.
 546 AIRPORT ROAD PO BOX 659
 NORRIDGEWOOD, MAINE 04957
 TEL: 207 634-2006 FAX 207 634-2008

MAINE STATE PLANE COORDINATE GRID
 WEST ZONE; MAD 1983; US SURVEY FEET
 BASE IMAGERY; STATE OF MAINE DIGITAL
 ORTHO-PHOTOGRAPHY 5-19-2003

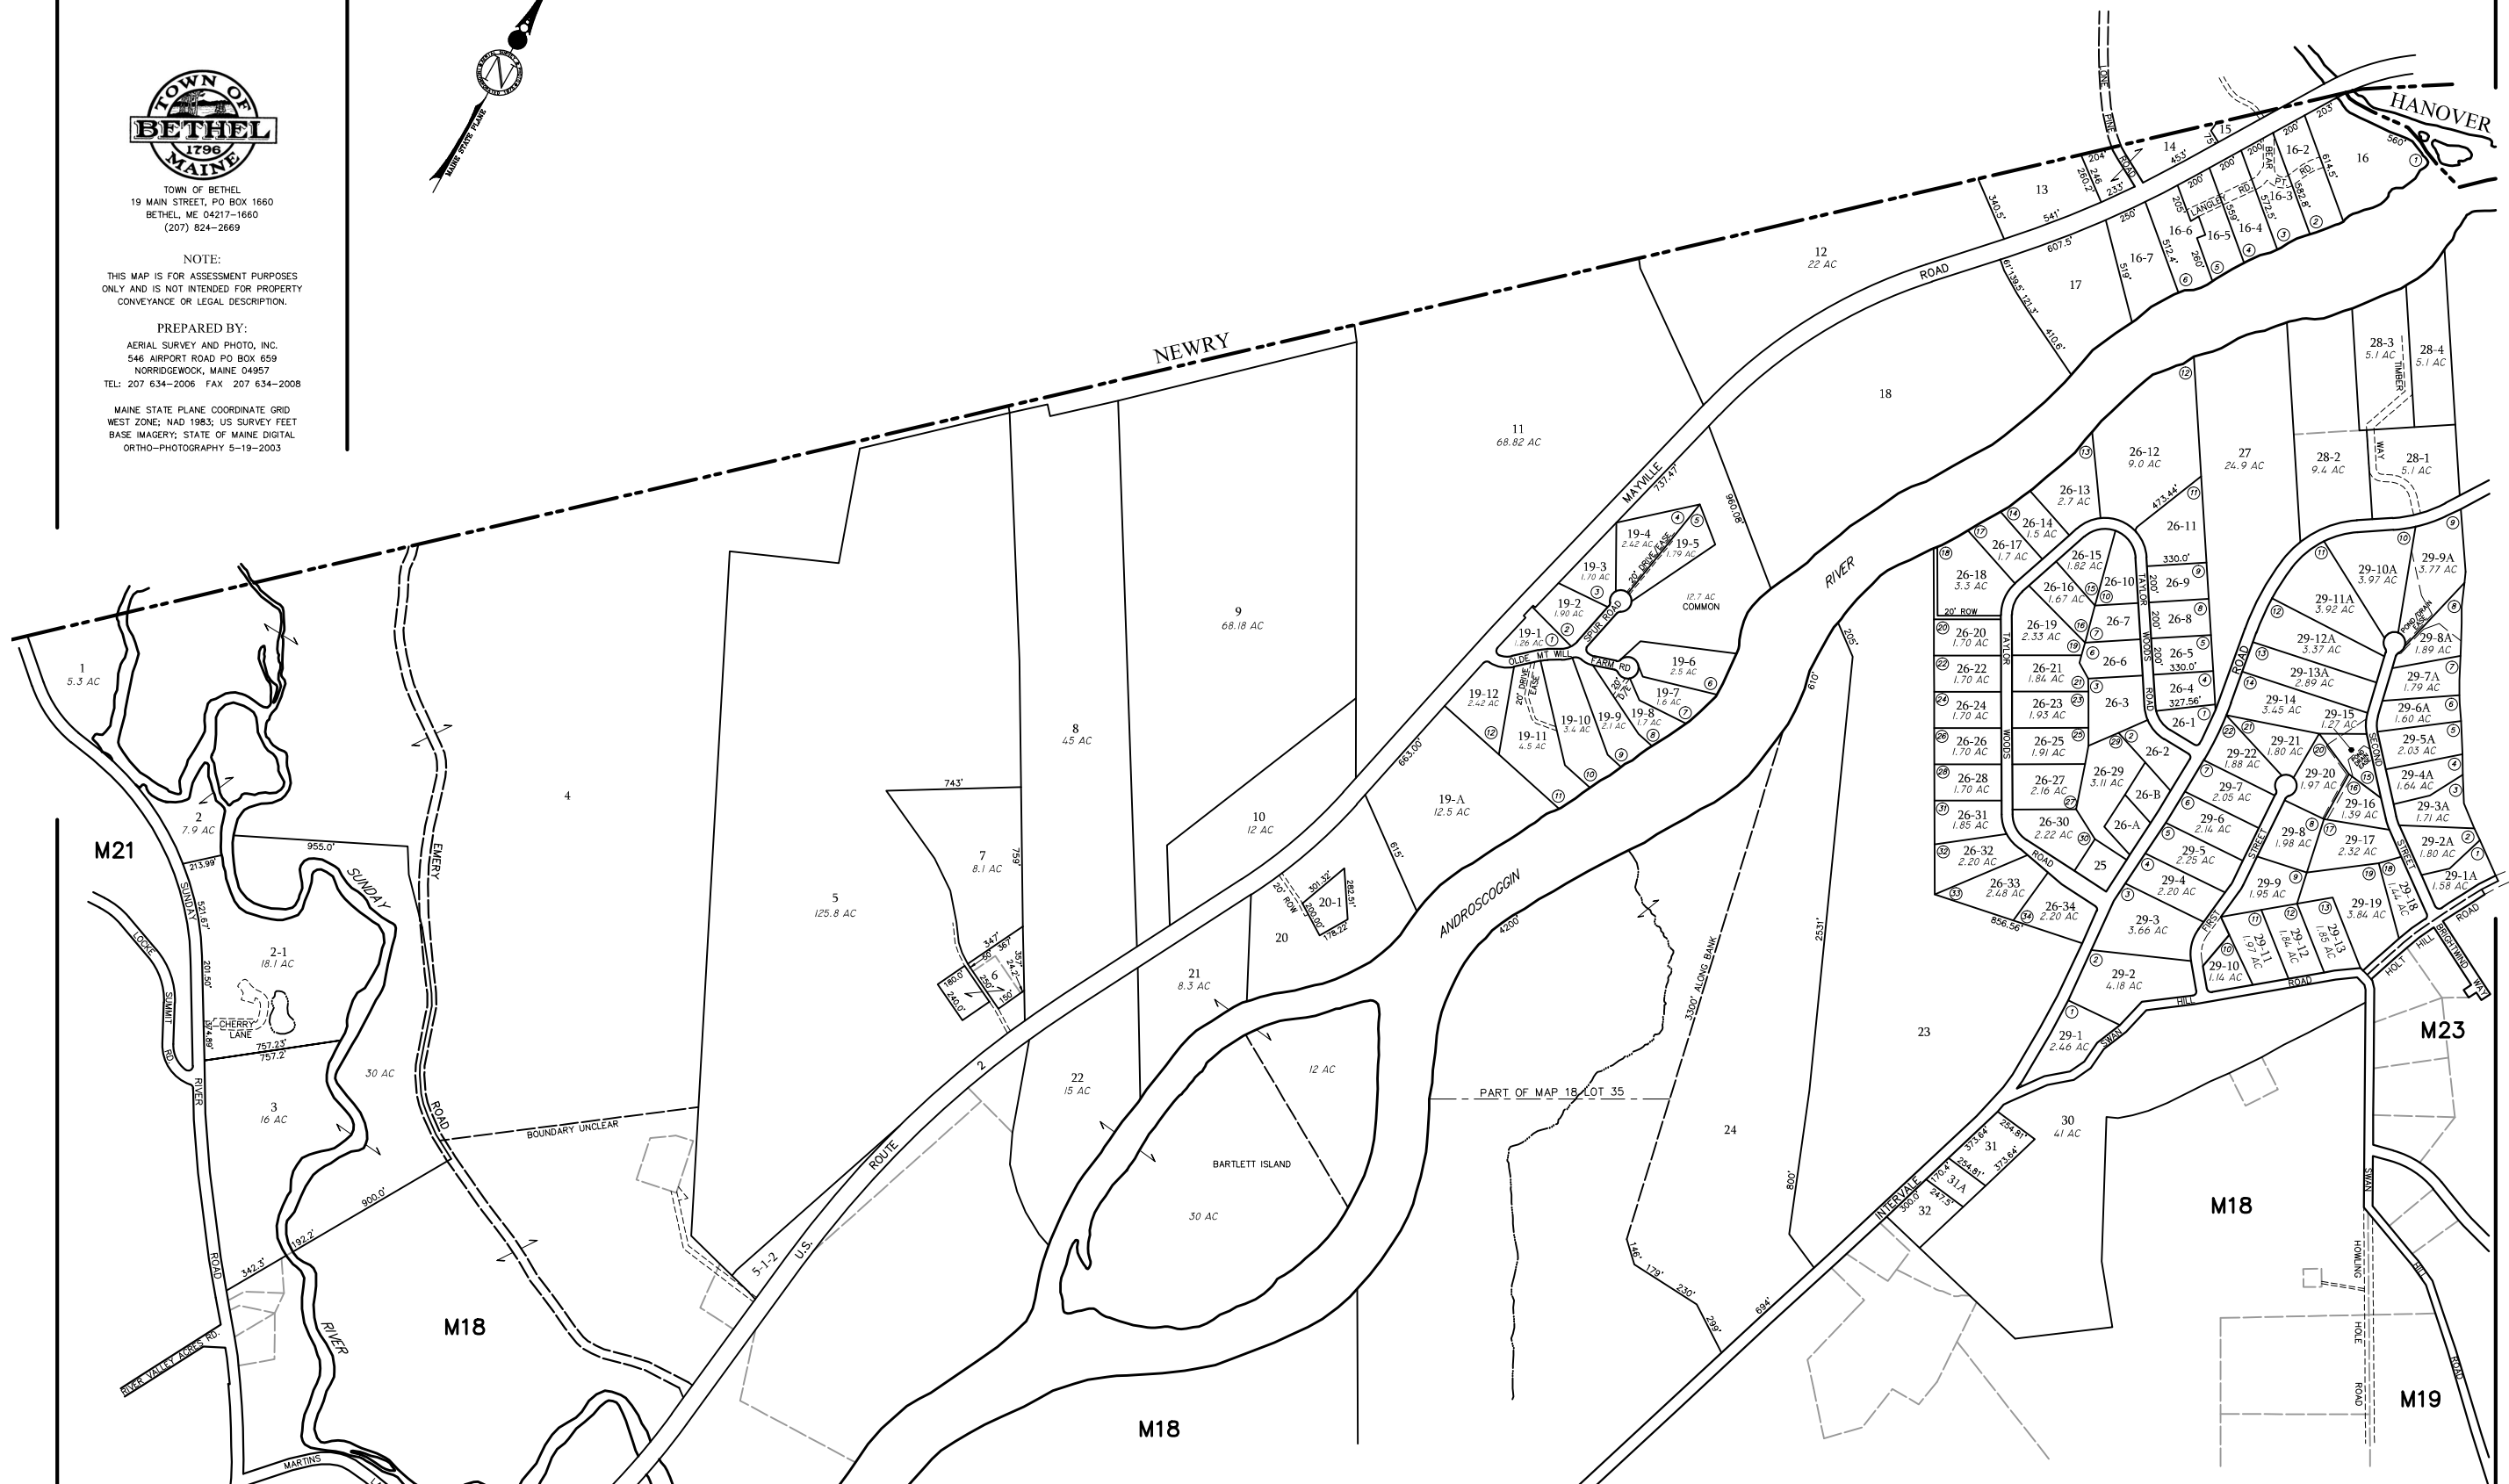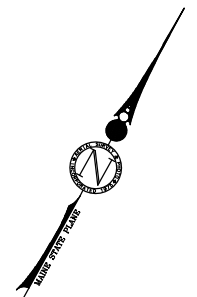


PARCEL NUMBER	17-3
PARCEL DIMENSION	161.21'
PARCEL AREA	2.656 AC

PARCEL BOUND	—————
ROAD RIGHT OF WAY	—————
EASEMENT LINE	—————

MAP LEGEND	
PRIVATE RIGHT OF WAY	—————
ADJACENT MAP NUMBER	M14
WATER LINES	—————

MATCH LABEL	P/O MAP 25 LOT 17
MATCHLINE	—————
SUBDIVISION LOT NUMBER	⑭

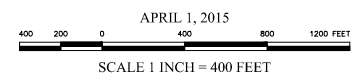

PROPERTY MAP
TOWN OF BETHEL
 OXFORD COUNTY, MAINE